


**Front Elevation**

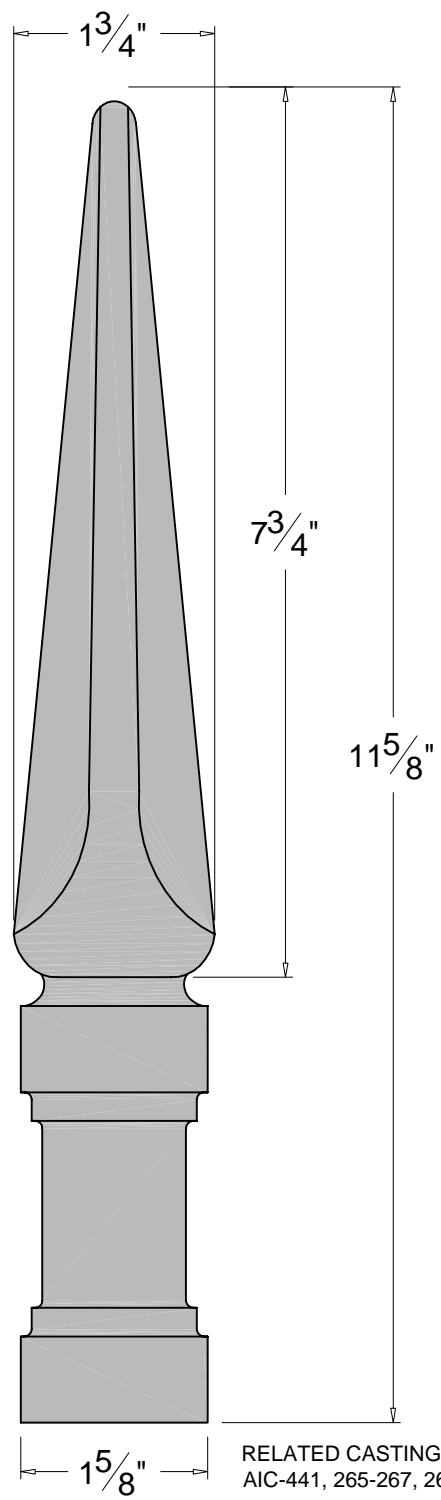

**Side Elevation**

RELATED CASTINGS:  
AIC-441, 265-267, 269  
WEIGHT: 5 lbs.

Rev. 1-6-09

THIS DRAWING IS NOT DRAWN TO SCALE  
Copyright 2007-2009 Architectural Iron Company, Inc. All rights reserved.

**AIC** Architectural Iron Company  
104 Ironwood Court / P.O. Box 126  
Milford, PA 18337  
800-442-IRON/4766 Fax: 570-296-IRON/4766

www.architecturaliron.com E-mail: info@architecturaliron.com

Snug Harbor Finial (Small)				
Drawing No. AIC-259	Drafted By: B. Hale	Checked By: D.O.	Date: 10/29/07	Part Number AIC-259

THIS DRAWING IS AN INSTRUMENT OF PROFESSIONAL SERVICE AND SHALL REMAIN THE PROPERTY OF ARCHITECTURAL IRON COMPANY WHETHER THE PROJECT FOR WHICH IT IS PREPARED IS EXECUTED OR NOT. NO CHANGES, ALTERATIONS, ADDITIONS, OR DELETIONS MAY BE MADE EXCEPT BY ARCHITECTURAL IRON COMPANY. THIS DRAWING SHALL NOT BE REPRODUCED BY ANYONE ON OTHER PROJECTS. FOR ADDITIONS TO THIS PROJECT, OR FOR COMPLETION OF THIS PROJECT BY OTHERS WITHOUT WRITTEN CONSENT.

This drawing is available in AutoCad format.  
  
Material used is cast iron unless otherwise specified.  
  
Due to the casting process actual measurements may vary slightly.