
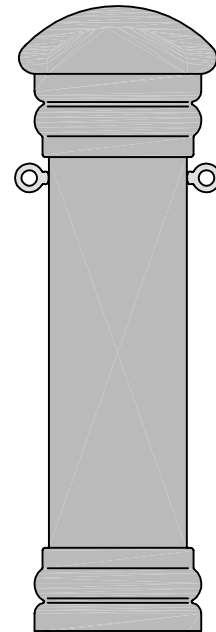


American Bollard

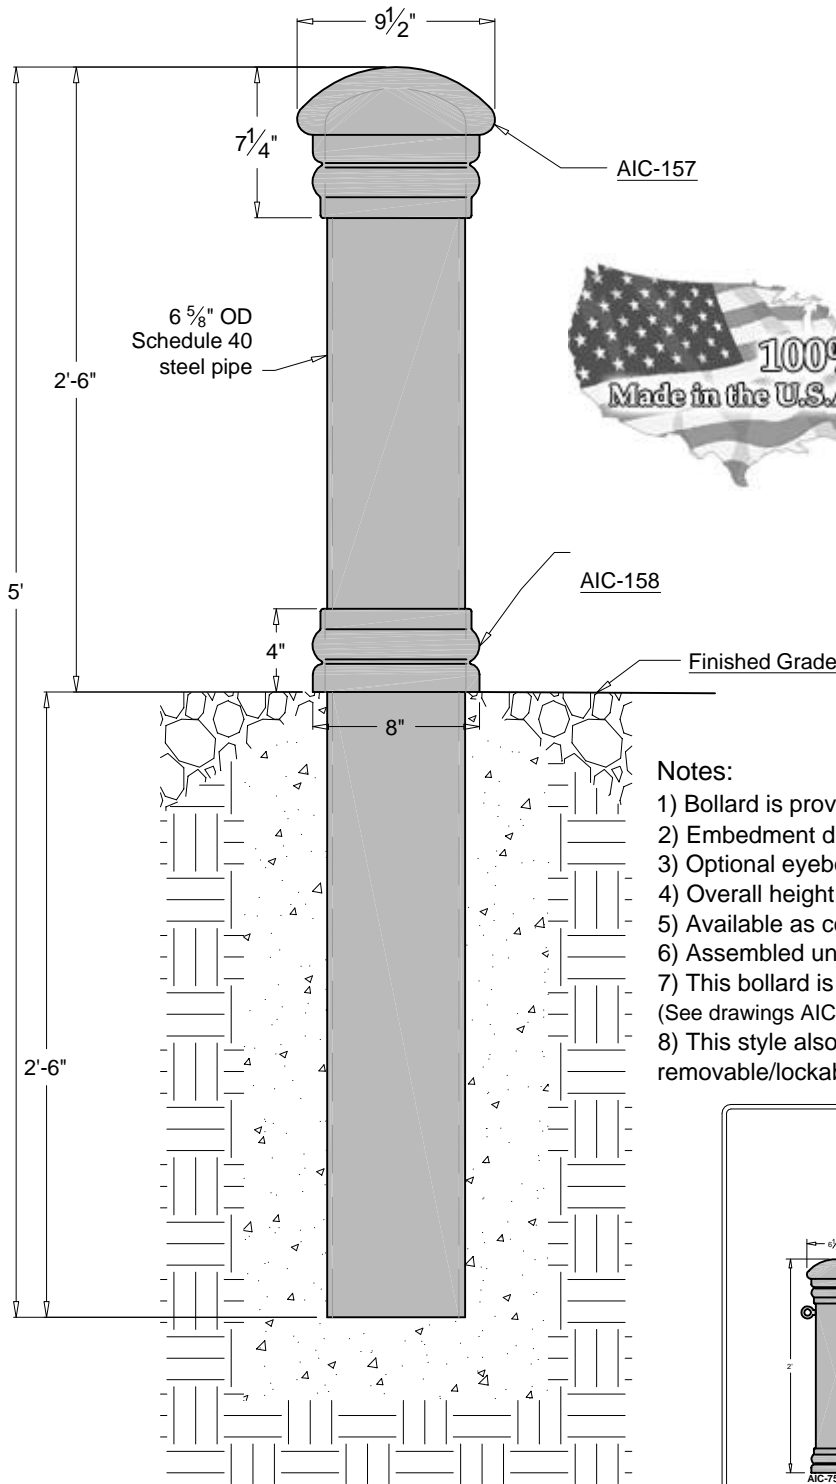

Shown here with
Optional eyebolts

Notes:

- 1) Bollard is provided as shown.
- 2) Embedment details are for reference illustration only.
- 3) Optional eyebolts may be added for chains (call for pricing).
- 4) Overall height may be adjusted (call for pricing).
- 5) Available as components or assembled unit.
- 6) Assembled units are shipped primed.
- 7) This bollard is part of the Garden City Bollard Series (See drawings AIC-GCB, AIC-757/758, and AIC-957/958)
- 8) This style also available in removable, removable/lockable, and flange mounted versions.

Rev. 1-6-09

Weights:
 AIC-157 = 32 lbs.
 AIC-158 = 10 1/2 lbs.
 Assembly w/Pipe = 134 lbs.

AIC-757/758 Garden City "A" Bollard (shown w/ optional eyebolts)

AIC-157/158 Garden City "B" Bollard

AIC-957/958 Garden City "C" Bollard

THIS DRAWING IS NOT DRAWN TO SCALE

THIS DRAWING IS AN INSTRUMENT OF PROFESSIONAL SERVICE AND SHALL REMAIN THE PROPERTY OF ARCHITECTURAL IRON COMPANY WHETHER THE PROJECT FOR WHICH IT IS PREPARED IS EXECUTED OR NOT. NO CHANGES, ALTERATIONS, ADDITIONS, OR DELETIONS MAY BE MADE EXCEPT BY ARCHITECTURAL IRON COMPANY. THIS DRAWING SHALL NOT BE REPRODUCED BY ANYONE ON OTHER PROJECTS. FOR ADDITIONS TO THIS PROJECT, OR FOR COMPLETION OF THIS PROJECT BY OTHERS WITHOUT WRITTEN CONSENT.

This drawing is available in AutoCad format. Material used is cast iron unless otherwise specified. Due to the casting process actual measurements may vary slightly.

AIC Architectural Iron Company	
104 Ironwood Court / P.O. Box 126 Milford, PA 18337	
800-442-IRON/4766	Fax: 570-296-IRON/4766
www.architecturaliron.com	E-mail: info@architecturaliron.com
Garden City Bollard Series	
Drawing No. AIC-GCB	Drafted By: B. Hale
Checked By: D.O.	Date: 04/05/06
Part Number AIC-GCB	

THIS DRAWING IS NOT DRAWN TO SCALE
 Copyright 2006-2009 Architectural Iron Company, Inc. All rights reserved.

THIS DRAWING IS AN INSTRUMENT OF PROFESSIONAL SERVICE AND SHALL REMAIN THE PROPERTY OF ARCHITECTURAL IRON COMPANY WHETHER THE PROJECT FOR WHICH IT IS PREPARED IS EXECUTED OR NOT. NO CHANGES, ALTERATIONS, ADDITIONS, OR DELETIONS MAY BE MADE EXCEPT BY ARCHITECTURAL IRON COMPANY. THIS DRAWING SHALL NOT BE REPRODUCED BY ANYONE ON OTHER PROJECTS. FOR ADDITIONS TO THIS PROJECT, OR FOR COMPLETION OF THIS PROJECT BY OTHERS WITHOUT WRITTEN CONSENT.

This drawing is available in AutoCad format.

Material used is cast iron unless otherwise specified.

Due to the casting process actual measurements may vary slightly.



Architectural Iron Company

104 Ironwood Court / P.O. Box 126
 Milford, PA 18337

800-442-IRON/4766

Fax: 570-296-IRON/4766

www.architecturaliron.com

E-mail: info@architecturaliron.com

Garden City 'B' Bollard - Direct Burial

Drawing No. AIC-157158DB	Drafted By: B. Hale	Checked By: D.O.	Date: 08/02/06	Part Number AIC-157158DB
-----------------------------	------------------------	---------------------	-------------------	-----------------------------