


The Landmarks Collection

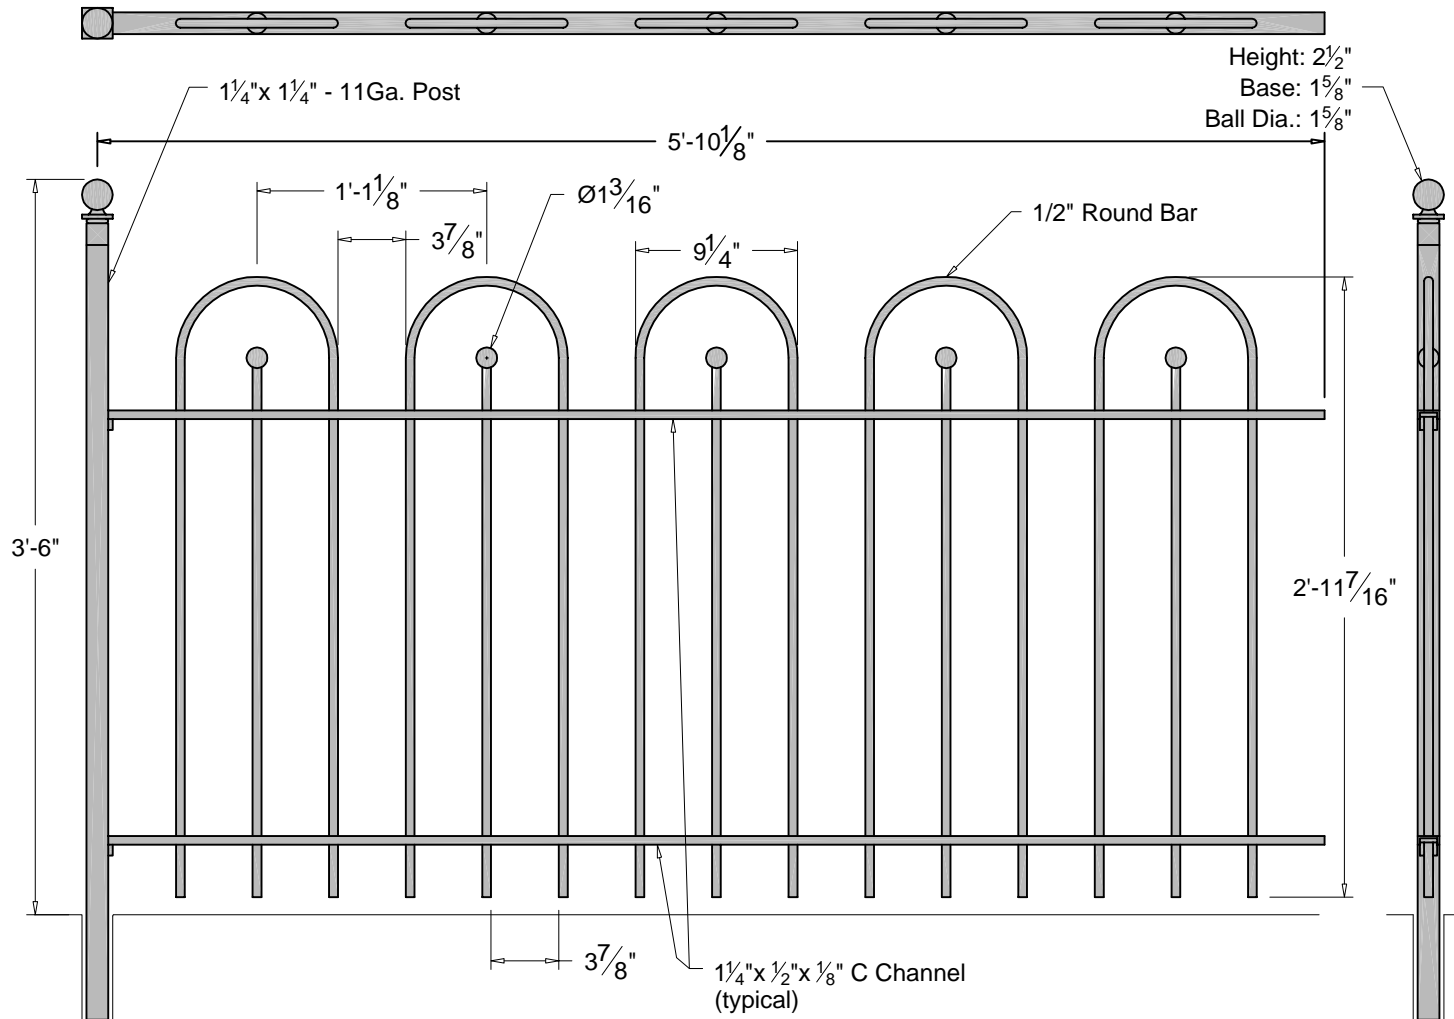


THIS DRAWING IS NOT DRAWN TO SCALE
 Copyright 2008-2009 Architectural Iron Company, Inc. All rights reserved.

THIS DRAWING IS AN INSTRUMENT OF PROFESSIONAL SERVICE AND SHALL REMAIN THE PROPERTY OF ARCHITECTURAL IRON COMPANY WHETHER THE PROJECT FOR WHICH IT IS PREPARED IS EXECUTED OR NOT. NO CHANGES, ALTERATIONS, ADDITIONS, OR DELETIONS MAY BE MADE EXCEPT BY ARCHITECTURAL IRON COMPANY. THIS DRAWING SHALL NOT BE REPRODUCED BY ANYONE ON OTHER PROJECTS, FOR ADDITIONS TO THIS PROJECT, OR FOR COMPLETION OF THIS PROJECT BY OTHERS WITHOUT WRITTEN CONSENT.

This drawing is available in AutoCad format.

Material used is steel unless otherwise specified.

Due to the casting process actual measurements may vary slightly.

		Architectural Iron Company 104 Ironwood Court / P.O. Box 126 Milford, PA 18337		
		800-442-IRON/4766 www.architecturaliron.com		Fax: 570-296-IRON /4766 E-mail: info@architecturaliron.com
Hairpin Fence Section - Style A				
Drawing No. AIC-HP36A	Drafted By: B. Hale	Checked By: D.Q.	Date: 7/25/08	Part Number AIC-HP36A