


BACK


$\frac{3}{4}$ " x $\frac{1}{4}$ " Steel Bar
Typical

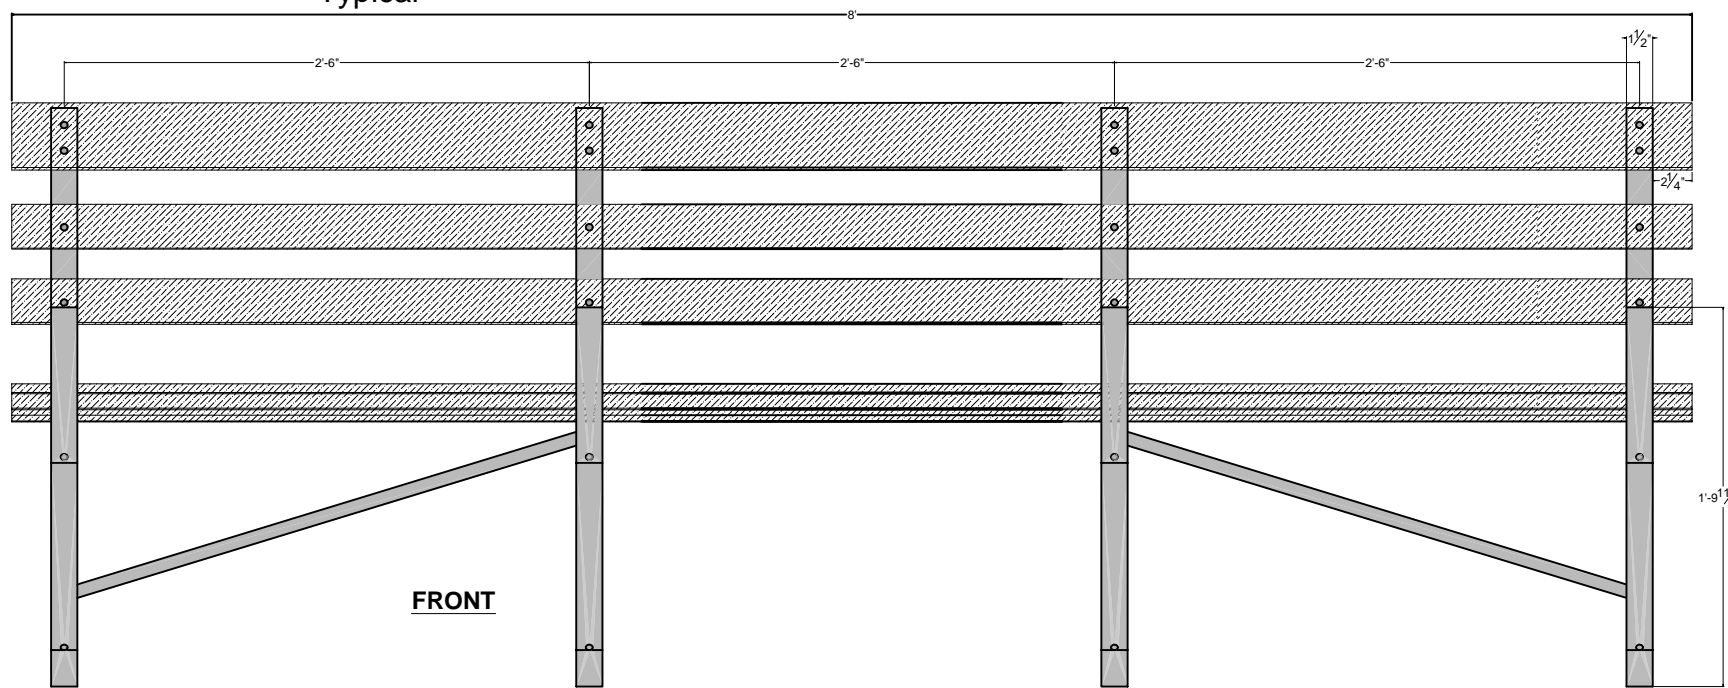

FRONT

NOTES:

- 1) Included: (1) $3 \frac{3}{4}$ " X $\frac{13}{16}$ " X 96" and (7) $2 \frac{1}{2}$ " X $\frac{13}{16}$ " X 96" wooden slats.
- 2) Slats to be clear white oak with beveled edges.
- 3) Front slat to have radius at front edge and beveled rear edge.
- 4) Slats to be clear of knots and disfigurations and unsightly blemishes.
- 5) Slats to be completely sanded.
- 6) Wood Finish: ACE Spar Varnish - Gloss (ACE 1967975)
- 7) Metal Primer: Sherwin Williams, KEM Bond HS, Red Oxide, B50 NZ 3, 630-4521
- 8) Metal Finish: Janovic Gloss Alkyd, Diamond-Like™ High Performance Enamel, Gloss Black 9764 (polyurethane epoxy).

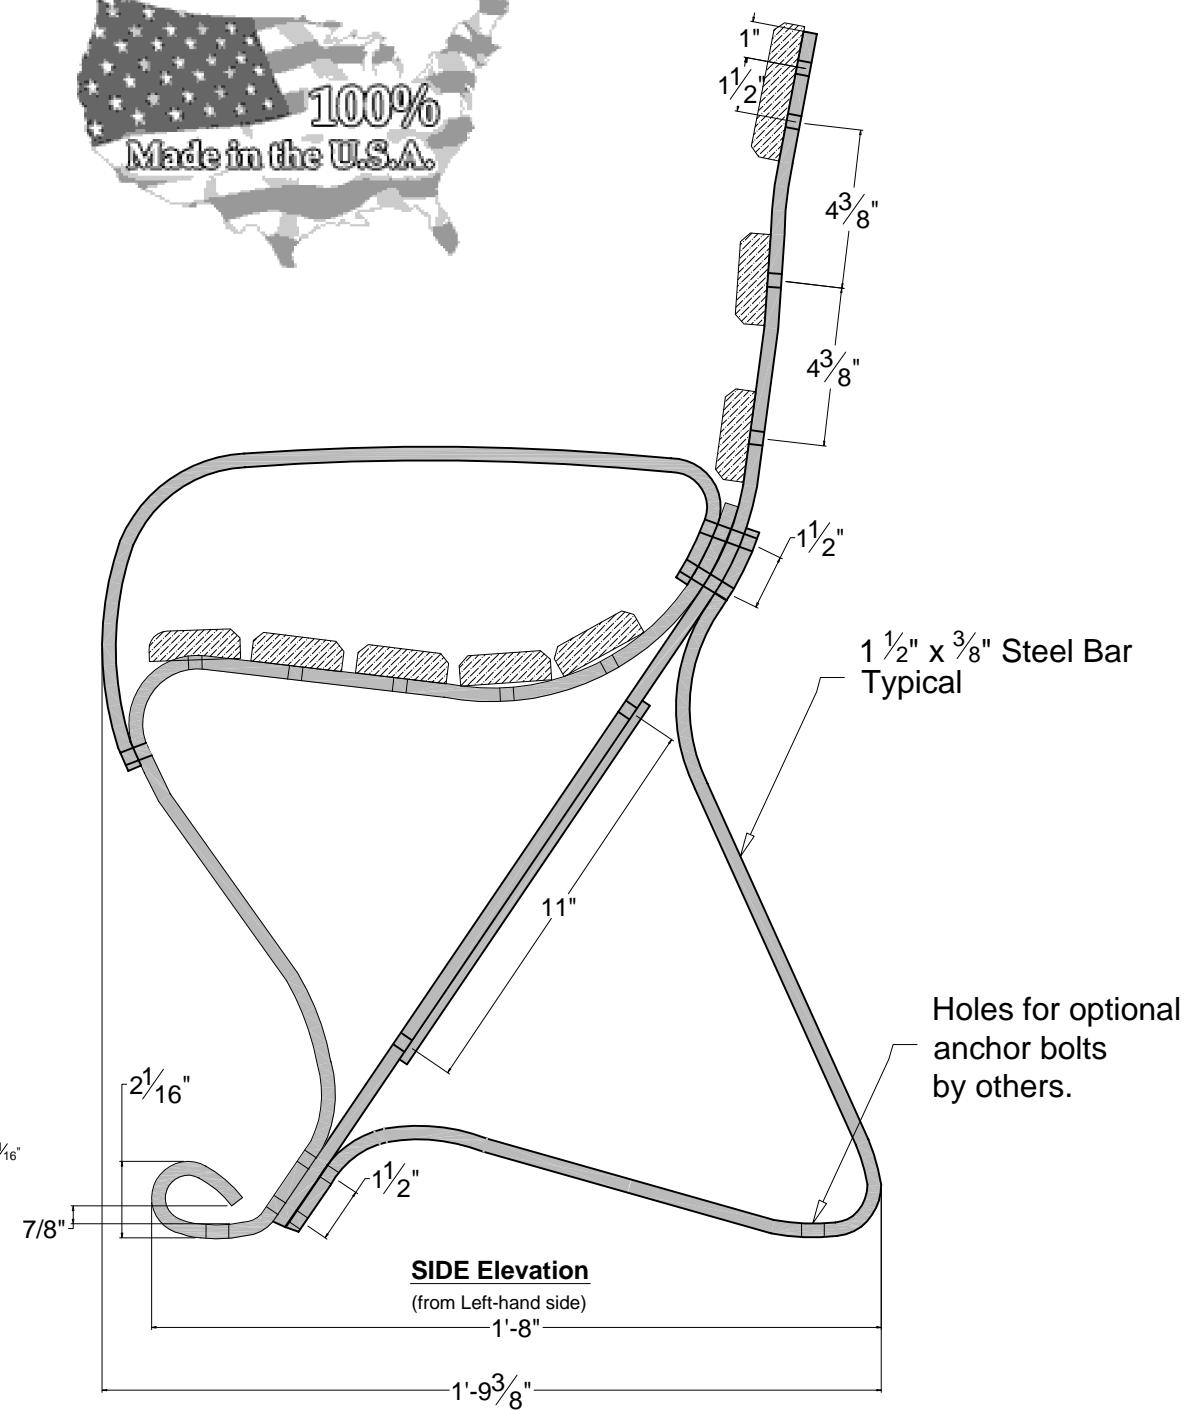

SIDE Elevation
(from Left-hand side)

$1 \frac{1}{2}$ " x $\frac{3}{8}$ " Steel Bar
Typical

Holes for optional
anchor bolts
by others.

Rev. 1-14-09

THIS DRAWING IS NOT DRAWN TO SCALE
Copyright 2007-2025 Architectural Iron Company, Inc. All rights reserved.

THIS DRAWING IS AN INSTRUMENT OF PROFESSIONAL SERVICE AND SHALL REMAIN THE PROPERTY OF ARCHITECTURAL IRON COMPANY WHETHER THE PROJECT FOR WHICH IT IS PREPARED IS EXECUTED OR NOT. NO CHANGES, ALTERATIONS, ADDITIONS, OR DELETIONS MAY BE MADE EXCEPT BY ARCHITECTURAL IRON COMPANY. THIS DRAWING SHALL NOT BE REPRODUCED BY ANYONE ON OTHER PROJECTS, FOR ADDITIONS TO THIS PROJECT, OR FOR COMPLETION OF THIS PROJECT BY OTHERS WITHOUT WRITTEN CONSENT.

This drawing is available in AutoCad format.

Materials used are steel & oak
unless otherwise specified.

Due to the manufacturing process actual
measurements may vary slightly.



Architectural Iron Company

104 Ironwood Court
Milford, PA 18337

800-442-IRON/4766

Fax: 570-296-IRON /4766

www.architecturaliron.com

E-mail: info@architecturaliron.com

Pittsburgh Park Bench 8'

Drawing No.	Drafted By:	Checked By:	Date:	Part Number
AIC-COP8	B. Hale	D.Q.	08/28/07	AIC-COP8